
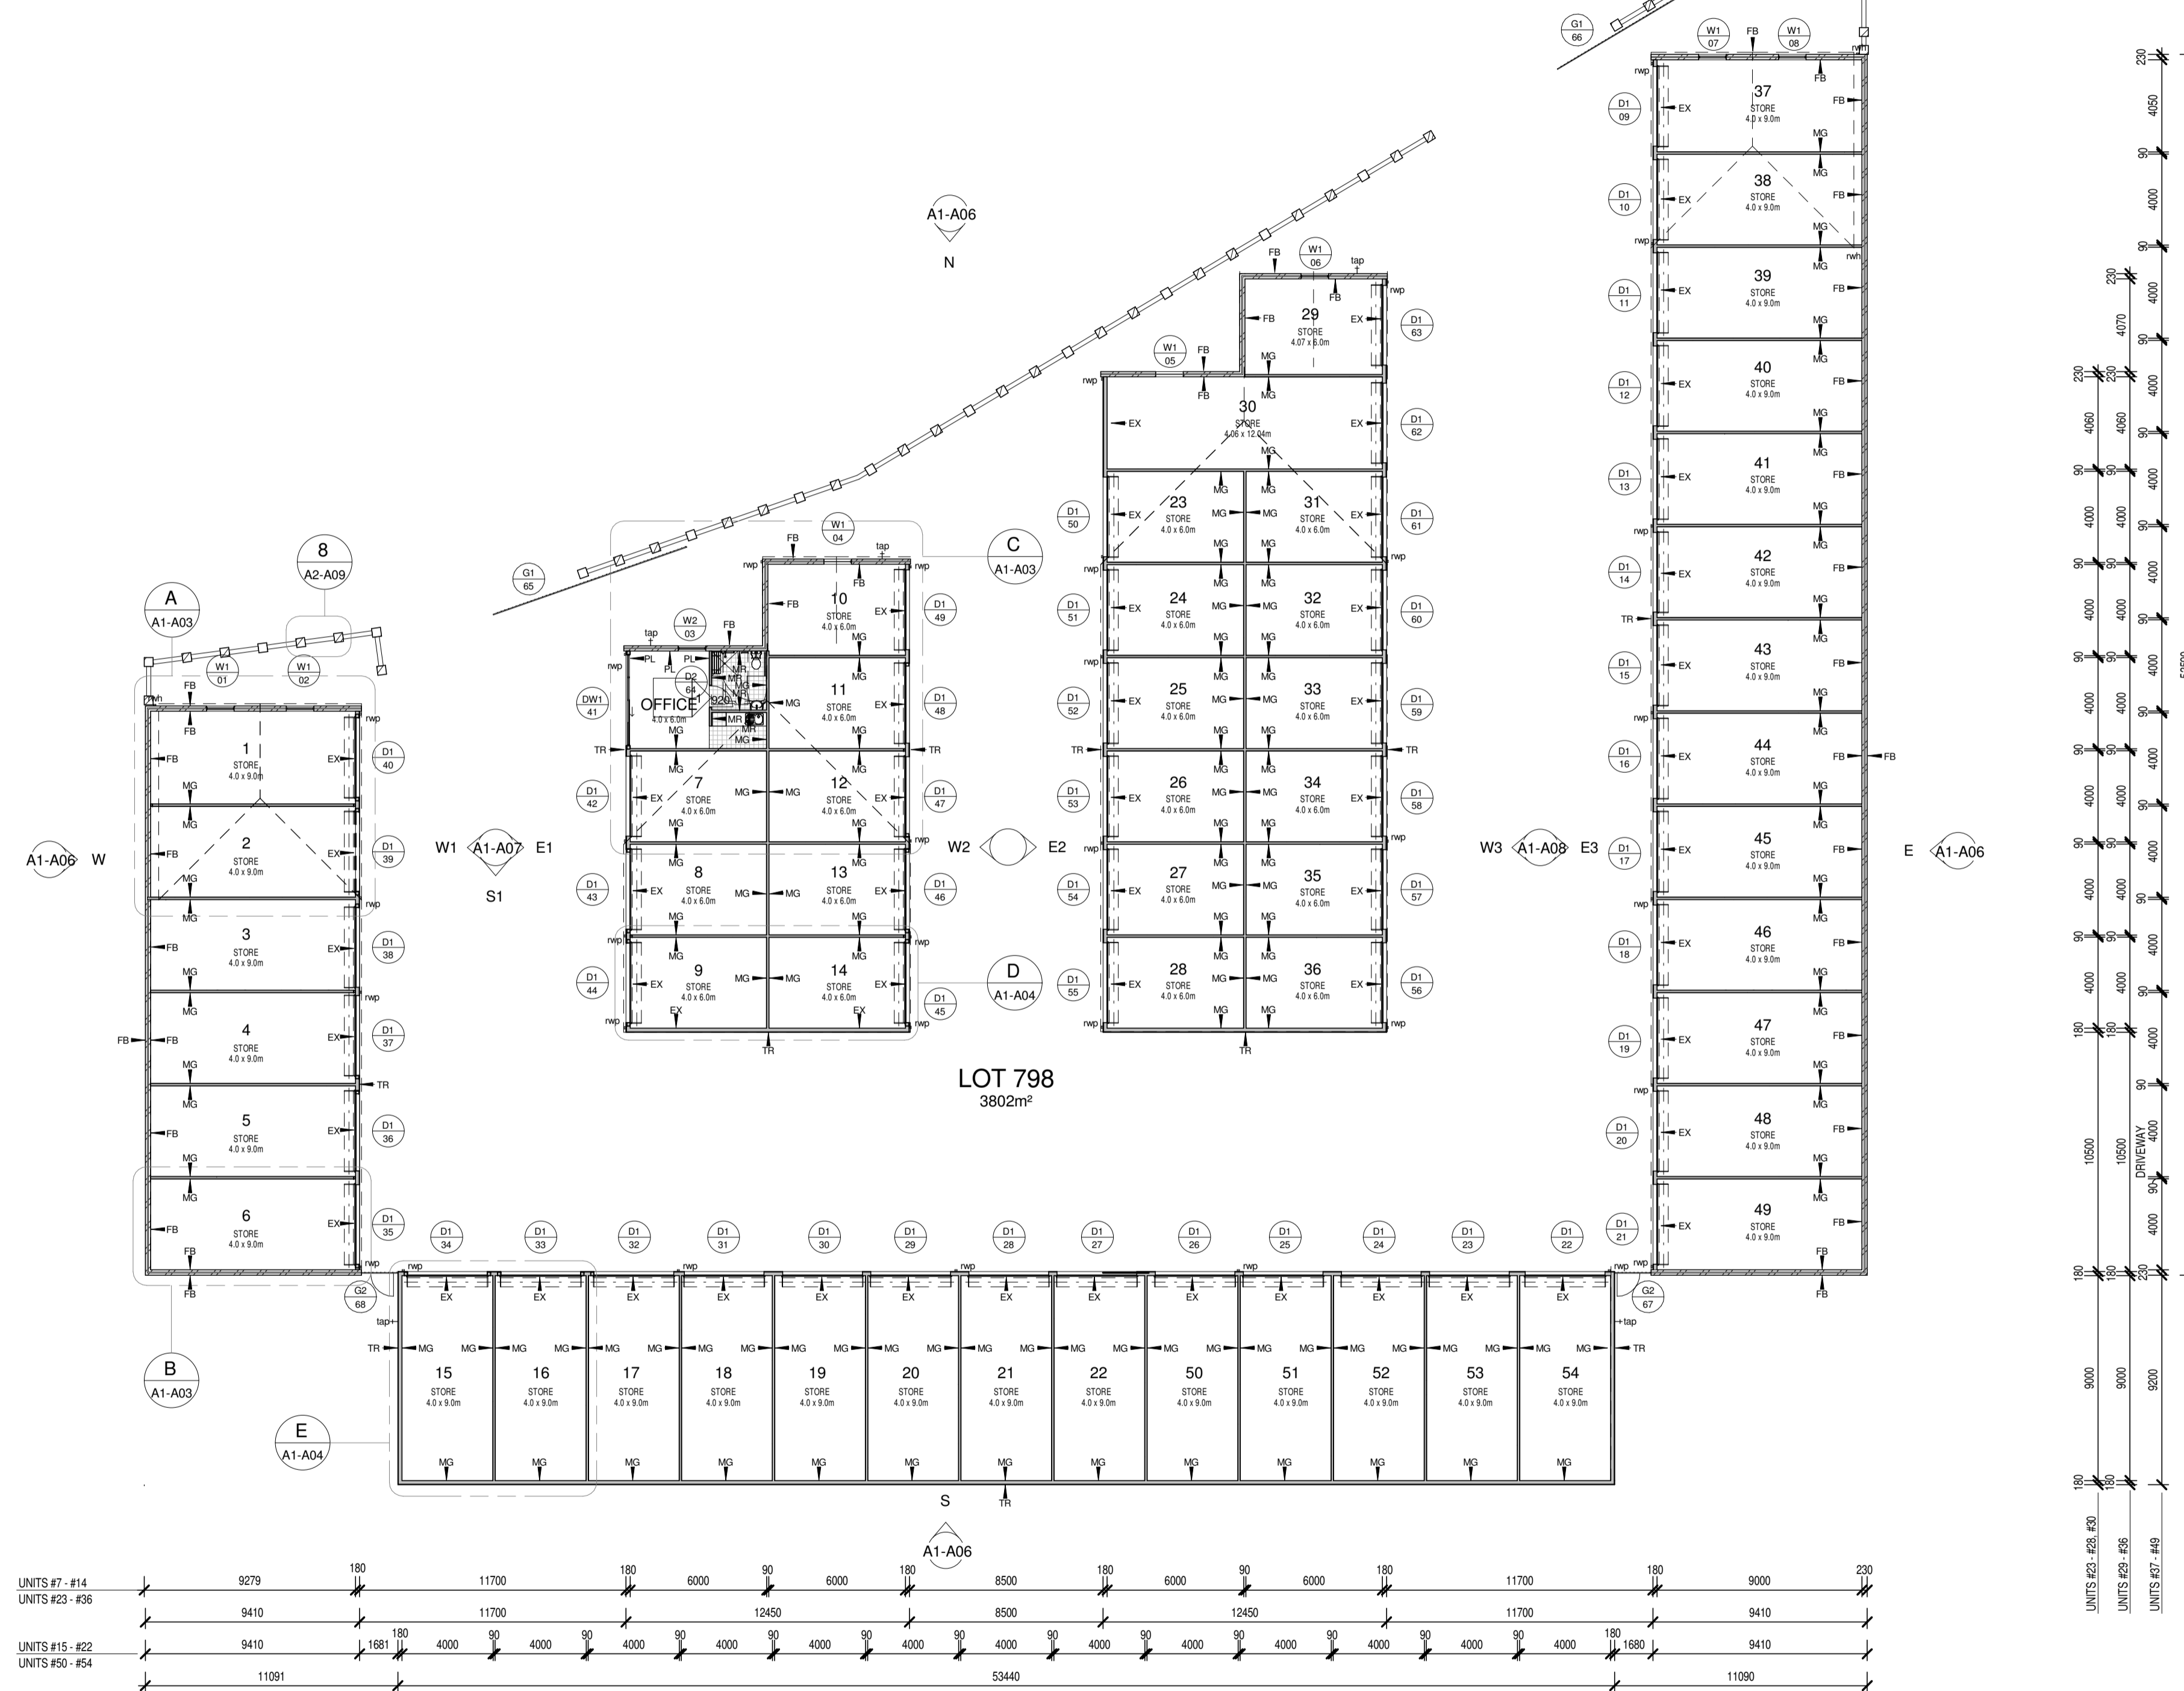
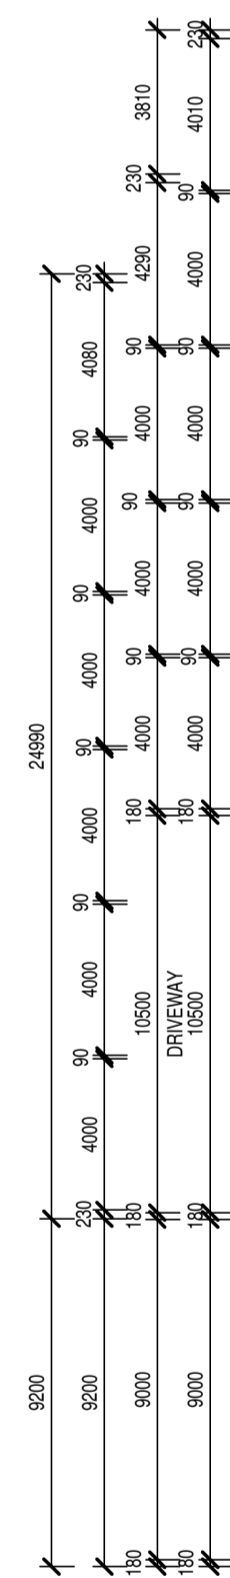


LP UNIT LOCATION PLAN  
1 : 500

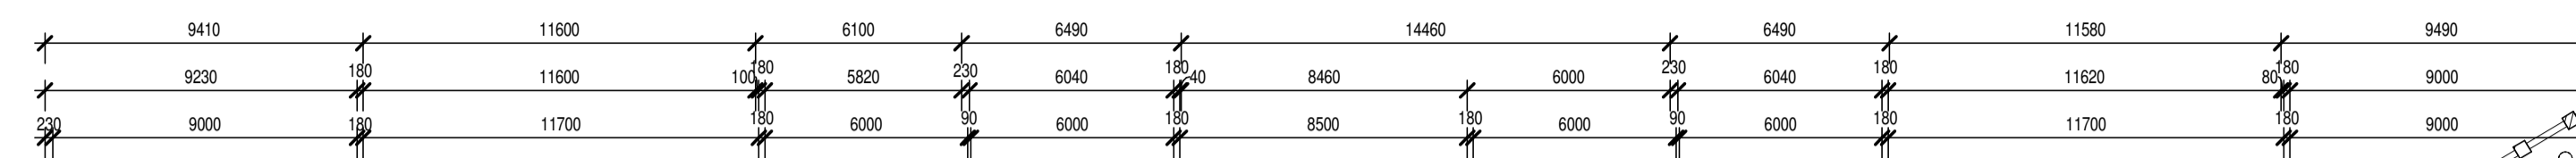

**WALL TYPES:**

- 90mm STEEL STUDWORK
- 150mm STEEL STUDWORK
- 230mm CAVITY BRICKWORK
- MG'** 10mm MAGNESIUM OXIDE BOARD CLADDING FIXED TO STEEL FRAMING TO ACHIEVE R9/R10/R15 FRL
- FB'** EXPOSED FACE BRICKWORK - NO LINING
- EX'** EXPOSED STEEL FRAMEWORK - NO LINING
- PL'** 10mm PLASTERBOARD LINING, PAINT FINISH.
- MR'** 10mm MOISTURE RESISTANT PLASTERBOARD LINING, PAINT FINISH.
- TR'** COLORBOND TRIMDEK CLADDING COLOUR: TBA

NORTH  
GROUND FLOOR PLAN  
1 : 200



**GENERAL NOTES**

BUILDER MUST CHECK AND CONFIRM EXISTING LEVELS ON SITE PRIOR TO COMMENCING ANY WORKS. REPORT ANY DISCREPANCIES TO THE SUPERINTENDENT AND SEEK INSTRUCTION PRIOR TO PROCEEDING.

BUILDER MUST VERIFY ALL DIMENSIONS ON SITE PRIOR TO THE COMMENCEMENT OF ANY WORK OR THE PRODUCTION OF ANY SHOP DRAWINGS. REPORT ANY DISCREPANCIES TO THE SUPERINTENDENT AND SEEK INSTRUCTION PRIOR TO PROCEEDING.

ALL WORKMANSHIP AND MATERIALS TO BE IN ACCORDANCE WITH THE MOST CURRENT BUILDING REGULATIONS AND RELEVANT S.A.A CODES AND AUSTRALIAN STANDARDS INCLUDING AMENDMENTS.

THE AUTHORIZED REQUIREMENTS OF LOCAL AUTHORITIES AND OTHER STATUTORY AUTHORITIES ARE TO BE COMPLIED WITH.

**DO NOT SCALE DRAWINGS.**

THIS DESIGN IS COPYRIGHT AND SHALL NOT BE REPRODUCED WITHOUT THE WRITTEN PERMISSION OF VEENS DESIGN DRAFTING.

Suite 1/26 Carey Street Bunbury WA 6230  
P 08 9721 2526 | admin@veensdesign.com.au  
F 08 9721 2527 | veensdesign.com.au

No.	Description	Date
A	PRELIMINARY WORKING DRAWINGS	17.09.15
B	ROOF AMENDMENTS	22.09.15
C	PRELIMINARY ISSUE TO S.E.	01.10.15
D	PRELIMINARY TENDER ISSUE TO CLIENT	19.10.15

**Project Name**  
SELF STORAGE FACILITY  
LOT 1002 on DEPOSITED PLAN 400546, HOUSE #19  
SWITCHBACK PDE, WEST BUSSELTON (COT 2837-56)  
G. HAIR + CO

OVERALL FLOOR PLAN		
Project number	8128-13	Sheet Number
Date	SEPT 2013	Current Revision
Drawn by	LF	<b>A1-A02</b>
Checked by	RV	<b>D</b>
Scale	As indicated ON A1 SHEET	